

Town of Lauderdale-By-The-Sea



REQUEST FOR PROPSAL

No. 13 - 09 - 01

A1A Parking Lot Sign

RFP OPENING: October 10, 2013, 2:00 P.M.

Town Hall

4501 Ocean Drive

Lauderdale-By-The-Sea, FL 33308

TOWN OF LAUDERDALE-BY-THE-SEA, FLORIDA
REQUEST FOR PROPOSALS NO. 13-09-01

The Town of Lauderdale-By-The-Sea, Florida invites qualified firms to submit proposals to construct an identification sign for the Town's A1A Parking Lot (**A1A Parking Lot Sign**).

The Town intends to award a contract to a firm to provide services necessary for the project (the "**Project**") described herein.

The Town of Lauderdale-By-The-Sea, Florida (the "**Town**") will receive sealed proposals until 2:00 P.M. (local), October 10, 2013, in Town Hall, 4501 Ocean Drive, Lauderdale-By-The-Sea, FL 33308.

See Part II, Section G, for information regarding submitting a proposal.

The Town's contact is: **Town Clerk**
4501 Ocean Drive
Lauderdale-By-The-Sea, Florida 33308
Telephone: 954-640-4200
Fax: 954-640-4236
Email: VanessaC@lbts-fl.gov

RFP documents may be obtained via the Internet at the Town of Lauderdale-By-The-Sea website at www.lbts-fl.gov and this RFP is posted on www.Demandstar.com. If you do not have internet access, you may obtain the documents by contacting the Town Clerk.

The Town reserves the right to reject proposals with or without cause and for any reason, to waive any irregularities or informalities, and to solicit and re-advertise for other proposals. Incomplete or non-responsive proposals may be rejected by the Town as non-responsive or irregular. The Town reserves the right to reject any proposal for any reason, including, but without limitation, if the Proposer fails to submit any required documentation, if the Proposer is in arrears or in default upon any debt or contract to the Town or has failed to perform faithfully any previous contract with the Town or with other governmental jurisdictions. All information required by this RFP must be supplied to constitute a proposal.

Table of Contents


Part I	Statement of Work	1
A	Objective	2
B.	General Information	2
C	Scope of Work	2
D	Technical Requirements	2
E	Insurance and Licenses	3
Part II	General Information	4
A	Definitions	4
B	Invitation to Propose; Purpose	4
C	Contract Awards	4
D	Proposal Costs	4
E	Inquiries	5
F	Delays	5
G.	Pre-proposal Meeting	5
H	Proposal Submission	5
I	Proposal Format	6
J	Proposal – Procedural Information	8
K	Public Records	8
L	Irregularities; Rejection of Proposals	9
M	Evaluation Method and Criteria	10
N	Representations and Warranties	11
O	Town Contract	12
Exhibits	Forms	Page
	RFP Form A. Qualifications Statement	1
	RFP Form B. Reference Form	3
	RFP Form C. Price Proposal Form	4
	RFP Form D. Proposer's Certification	6
Appendix		
Appendix A	Concept and Location Information	A-1 to A-4
Appendix B	Architectural Alliance Plans	B-1 to B-8

A1A Parking Lot Sign
Town of Lauderdale-By-The-Sea RFP No. 13-08-01
Part I – Statement of Work

PART I - STATEMENT OF WORK

A. *OBJECTIVE*

The Town of Lauderdale-By-The-Sea is seeking proposals to construct an identification sign at its newly renovated A1A Parking Lot (4425 Ocean Drive) that will be a mid-century modern designed architectural feature that is highly visible to the public seeking parking and will serve as a weather shelter for customers paying for parking.

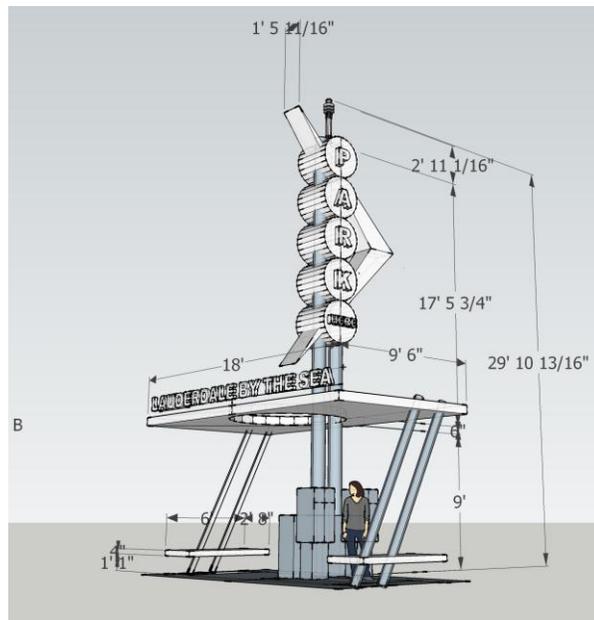

A1A Parking Lot Sign
Town of Lauderdale-By-The-Sea RFP No. 13-08-01
Part I – Statement of Work

B. GENERAL INFORMATION:

The Town of Lauderdale-By-The-Sea is a seaside community with a permanent population of about 6,000 that increases to about 9,000 during the winter season. We have a large number of first time visitors.

Parking in the Oceanfront business district (Commercial Boulevard east of A1A) is limited. We have developed a parking lot on the west side of A1A but visitors sometimes have a hard time finding it and recognizing it as a public parking lot.

The A1A Parking Lot is located on the west side of Ocean Drive (A1A) 130 feet north of Commercial Boulevard. The parking lot address is 4425 Ocean Drive, Town of Lauderdale-By-The-Sea, FL 33308.

C. SCOPE OF WORK

- Construction a parking identification sign in the southeast corner of the A1A Parking Lot according the drawing and specifications in Appendix A and B.
- Provide all necessary permits, labor, materials and equipment to complete the Scope of Work.

The DELIVERABLES shall include the cost of:

1. Meetings with Town staff and consultant as necessary to resolve any construction issues.

D. TECHNICAL REQUIREMENTS

Experience: Contractor shall have a minimum 5 years' experience in providing commercial signs.

A1A Parking Lot Sign
Town of Lauderdale-By-The-Sea RFP No. 13-08-01
Part I – Statement of Work

E. *INSURANCE AND LICENSES*

The successful Proposer shall maintain in full force and effect throughout the contract: (a) insurance coverage reflecting the minimum amounts and conditions required by the Town, and (b) any required licenses.

1. **Comprehensive General Liability Insurance** - \$1,000,000 combined single limit of insurance per occurrence and \$2,000,000 in the general aggregate for Bodily Injury and Property Damage and \$2,000,000 general aggregate for Products/Completed Operations, Comprehensive General Liability insurance shall include endorsements for property damage; personal injury; contractual liability; completed operations; products liability and independent contractors coverage.
2. **Workers' Compensation Insurance** – Statutory.
3. **Comprehensive Automobile Liability Insurance** - \$1,000,000 combined single limit of insurance per occurrence for Bodily Injury and Property Damage; \$1,000,000 Hired & Non Owned Auto Liability.
4. **Professional Liability** – Please indicate if you carry Professional Liability Insurance and, if so, in what amount.

END OF PART I

A1A Parking Lot Sign
Lauderdale-By-The-Sea RFP No. 13-09-01
Part II –General Information

PART II: RFP GENERAL INFORMATION

A. DEFINITIONS

For the purposes of this Request for Proposals (RFP): **Proposer** shall mean the contractor, consultant, respondent, organization, firm, or other person submitting a response to this RFP. **Town** shall mean the Town of Lauderdale-By-The-Sea, Town Commission or Town Manager, as applicable, and any officials, employees, agents and elected officials.

Contact information for the purpose of this RFP shall mean:

Town Clerk

4501 Ocean Drive

Lauderdale-By-The-Sea, Florida 33308

Telephone: 954-640-4202.

Fax: 954-640-4236

Email: VanessaC@lauderdalebythesea-fl.gov

B. INVITATION TO PROPOSE; PURPOSE

The Town solicits proposals from responsible Proposers to perform work for or provide goods and/or services to the Town as specifically described in Part I, Statement of Work.

C. CONTRACT AWARDS

The Town Commission anticipates entering into a contract with the Proposer who submits the proposal judged by the Town to be most advantageous. The Town anticipates awarding one contract, but reserves the right to award more than one contract if in its best interest. If the Town selects a Proposal, the Town will provide a written notice of the award.

The Proposer understands that neither this RFP nor the notice of award constitutes an agreement or a contract with the Proposer. A contract or agreement is not binding until a written contract or agreement has been approved as to form by the Town Attorney and has been executed by both the Town (with Commission approval, if applicable) and the successful Proposer.

D. PROPOSAL COSTS

Neither the Town nor its representatives shall be liable for any expenses incurred in connection with preparation of a response to this RFP. Proposers should prepare their proposals simply and economically, providing a straightforward and concise description of the Proposer's ability to meet the requirements of the RFP.

A1A Parking Lot Sign
Lauderdale-By-The-Sea RFP No. 13-09-01
Part II –General Information

E. INQUIRIES

The Town will not respond to oral inquiries. Proposers may mail, electronic mail or fax written inquiries for interpretation of this RFP to the attention of the Town Clerk. Please mark the correspondence “RFP No. 13-09-01 QUESTION”.

The Town will respond to written inquiries received at least 7 working days prior to the date scheduled for receiving the proposals. The Town will record its responses to inquiries and any supplemental instructions in the form of a written addendum. If addenda are issued, the Town will email, mail or fax written addenda to any potential Proposer who has provided their contact information to the Clerk. Although the Town will make an attempt to notify each prospective Proposer of the addendum, it is the sole responsibility of a Proposer to remain informed as to any changes to the RFP.

F. DELAYS

The Town may postpone scheduled due dates in its sole discretion. The Town will attempt to notify all registered Proposers of all changes in scheduled due dates by written addenda.

G. PRE-PROPOSAL MEETING No pre-proposal meeting is scheduled.

H. PROPOSAL SUBMISSION

Proposers shall submit one (1) original and three (3) copies of the proposal in a sealed, opaque package. The package shall be clearly marked on the outside as follows:

To: Town of Lauderdale-By-The-Sea
RFP No. 13-09-01 A1A Parking Lot Sign

Submitted by: _____
Address: _____.

Proposals shall be submitted in person or by mail. Email submittals are not accepted.

Late submittals, additions, or changes will not be accepted and will be returned to the bidder unopened.

Due to the irregularity of mail service, the Town cautions Proposers to assure actual delivery of proposals to the Town prior to the deadline set for receiving proposals. Telephone confirmation of timely receipt of the proposal may be made by calling the Office of the Town Clerk before proposal opening time. Proposers may withdraw their proposals by notifying the Town in writing at any time prior to the opening. Proposals, once opened, become property of the Town and will not be returned.

A1A Parking Lot Sign
Lauderdale-By-The-Sea RFP No. 13-09-01
Part II –General Information

I. PROPOSAL FORMAT

In order to insure a uniform review process and to obtain the maximum degree of comparability, it is required that the proposals be organized in the manner specified herein. Unless otherwise specified, Proposers shall use the proposal forms provided by the Town herein. These forms may be duplicated, but failure to use the forms may cause your proposal to be rejected. Any erasures or corrections on the form must be made in ink and initialed by Proposer in ink. All information submitted by the Proposer shall be printed, typewritten or competed in ink. Proposals shall be signed in ink. When an RFP requires multiple copies they may be included in a single envelope or package properly sealed and identified.

All proposals shall be submitted as specified in this RFP. Any attachments shall be clearly identified. To be considered, the proposal must respond to all parts of the RFP. Any other information thought to be relevant, but not applicable to the enumerated categories, should be provided as an appendix to the proposal. If publications are supplied by a proposer to respond to a requirement, the response should include reference to the document number and page number. Proposals lacking this reference may be considered to have no reference material included in the additional documents.

Proposers shall prepare their proposals using the following format:

1. Letter of Transmittal
This letter will summarize in a brief and concise manner, the Proposer's understanding of the scope of work and make a positive commitment to provide its services on behalf of the Town. The letter must name all of the persons authorized to make representations for or on behalf of the Proposer, and must include their titles, addresses, and telephone numbers. An official authorized to negotiate and execute a contract on behalf of the Proposer must sign the letter of transmittal.
2. Title Page
The title page shall show the name of Proposer's agency/firm, address, telephone number, name of contact person, date, and the RFP No. and the Project name.
3. Table of Contents
Include a clear identification of the material by section and by page number.
4. Organization Profile and Qualifications
This section of the proposal must describe the Proposer, including the size, range of activities, and experience providing similar services.

A1A Parking Lot Sign
Lauderdale-By-The-Sea RFP No. 13-09-01
Part II –General Information

Each Proposer must include:

- Documentation indicating that it is authorized to do business in the State of Florida and, if a corporation, is incorporated under the laws of one of the States of the United States.
- A description of the primary individuals responsible for supervising the work including the percentage of time each primary individual is expected to contribute to this work.
- Resumes and professional qualifications of all primary individuals and identify the person(s) who will be the Town's primary contact and provide the person(s)' background, training, experience, qualifications and authority.
- Completed RFP Forms A, B, C, and D. All RFP forms are included as exhibits this document.

5. Experience

The Proposer must describe its expertise in and experience with providing goods and/or services similar to those required by this RFP. Describe previous experience relating to the Scope of Work requested in this RFP. Has the firm worked for other governmental entities, particularly municipalities? If so, please describe the work performed and include contact information for references, the time the firm was engaged and a list of accomplishment for each.

6. Approach to Providing Services

This section of the proposal should explain the Scope of Work as understood by the Proposer and detail the approach, activities and work products to be provided.

7. Compensation

The proposal shall document the fee proposal for the goods and/or services on RFP Form C.

8. Additional Information

Any additional information which the Proposer considers pertinent for consideration should be included in a separate section of the proposal.

A1A Parking Lot Sign
Lauderdale-By-The-Sea RFP No. 13-09-01
Part II –General Information

J. PROPOSAL – Procedural Information

1. Interviews:
The Town reserves the right to conduct personal interviews or require presentations prior to selection. The Town is not responsible for any expenses which Proposers may incur in connection with a presentation to the Town or related in any way to this RFP.
2. Request for Additional Information:
The Proposer shall furnish such additional information as the Town may reasonably require. This includes information, which indicates financial resources as well as ability to provide the services. The Town reserves the right to make investigations of the qualifications of the Proposer as it deems appropriate, including but not limited to, a background investigation. Failure to provide additional information requested may result in disqualification of the proposal.
3. Proposals Binding:
All proposals submitted shall be binding for at least one hundred twenty (120) calendar days following opening. Town may desire to accept a proposal after this time. In such case, Proposer may choose whether or not to continue to honor the proposal terms.
4. Alternate Proposals:
An alternate proposal is viewed by the Town as a proposal describing an approach to accomplishing the requirements of this RFP which differs from the approach set forth in the solicitation. An alternate proposal may be a second proposal submitted by the same Proposer, which differs in some degree from the prior proposal or from this RFP. Alternate proposals may be in the area of technical approach, or other provisions or requirements of this RFP. The Town will, during the initial evaluation process, consider all alternate proposals submitted and reserves the right to award a contract based on an alternative proposal if the same is deemed to be in the Town's best interest.
5. Proposer's Certification Form:
Each proposer shall complete the "Proposer's Certification" form included as RFP Form D and submit the form with the proposal. This form must be acknowledged before a notary public with notary seal affixed on the document.

K. PUBLIC RECORDS

Proposals are public documents and subject to public disclosure in accordance with Chapter 119, Florida Statutes (the Public Records Law). Certain exemptions to the Public Records Law are statutorily provided for and it is the Proposer's responsibility to become familiar with these concepts. The contract will include a provision wherein the

A1A Parking Lot Sign
Lauderdale-By-The-Sea RFP No. 13-09-01
Part II –General Information

Proposer releases and agrees to defend, indemnify, and hold harmless the Town and the Town's officers, employees, and agents, against any loss or damages incurred by any person or entity as a result of the Town's treatment of records as public records. By statute, the contract will also contain the following clauses:

Contractor acknowledges that the public shall have access, at all reasonable times, to certain documents and information pertaining to Town contracts, pursuant to the provisions of Chapter 119, Florida Statutes. Contractor agrees to maintain public records in Contractor's possession or control in connection with Contractor's performance under this Agreement and to provide the public with access to public records in accordance with the record maintenance, production and cost requirements set forth in Chapter 119, Florida Statutes, or as otherwise required by law. Contractor shall ensure that public records that are exempt or confidential from public records disclosure requirements are not disclosed except as authorized by law.

Unless otherwise provided by law, any and all reports, surveys, and other data and documents provided or created in connection with this Agreement are and shall remain the property of Town. In the event of termination of this Agreement by either party, any reports, photographs, surveys and other data and documents and public records prepared by, or in the possession or control of, Contractor, whether finished or unfinished, shall become the property of Town and shall be delivered by Contractor to the Town Manager, at no cost to the Town, within seven (7) days of termination of this Agreement. All such records stored electronically by Contractor shall be delivered to the Town in a format that is compatible with the Town's information technology systems. Upon termination of this Agreement, Contractor shall destroy any duplicate public records that are exempt or confidential and exempt from public records disclosure. Any compensation due to Contractor shall be withheld until all documents are received as provided herein. Contractor's failure or refusal to comply with the provisions of this section shall result in the immediate termination of this Agreement by the Town.

L. IRREGULARITIES; REJECTION OF PROPOSALS

The Town reserves the right to reject proposals with or without cause and for any reason, to waive any irregularities or informalities, and to solicit and re-advertise for other proposals. Incomplete or non-responsive proposals may be rejected by the Town as non-responsive or irregular. The Town reserves the right to reject any proposal for

A1A Parking Lot Sign
Lauderdale-By-The-Sea RFP No. 13-09-01
Part II –General Information

any reason, including, but without limitation, if the Proposer fails to submit any required documentation, if the Proposer is in arrears or in default upon any debt or contract to the Town or has failed to perform faithfully any previous contract with the Town or with other governmental jurisdictions. All information required by this RFP must be supplied to constitute a proposal.

M. EVALUATION METHOD AND CRITERIA

1. General The Town shall be the sole judge of its own best interests, the proposals, and the resulting negotiated contract or agreement, if any. The Town reserves the right to investigate the financial capability, reputation, integrity, skill, business experience and quality of performance under similar operations of each Proposer, including shareholders, principals and senior management, before making an award. Awards, if any, will be based on both an objective and subjective comparison of proposals and Proposers. The Town's decisions will be final. The Town's evaluation criteria may include, but shall not be limited to, consideration of the following:
 - A. ability to meet set standards;
 - B. availability of qualified personnel
 - C. compensation.
 - D. expertise of personnel;
 - E. financial resources and capabilities;
 - F. past contracts with other governmental jurisdictions;
 - G. past performance records;
 - H. qualifications of Proposer;
 - I. references;
 - J. related experience in Florida;
 - K. technical soundness of proposal; and,
 - L. time frames.

2. Selection
The Town Manager may conduct the selection process, or at the option of the Town Manager, it may be referred to a selection committee (the "Committee"). Either the Town Manager or the Committee will review all proposals received and establish a list of selected Proposers deemed to be the most qualified to provide the service requested based in part on the criteria set forth above. The Town Manager may submit a recommended firm or a "short list" or a combination of a recommended firm and the "short list" to the Town Commission and the Town Commission shall make a final award. The Town Manager may request oral presentation from the Proposers. Proposers are advised that the Town reserves the right to conduct negotiations with the most qualified Proposer, but may not do

A1A Parking Lot Sign
Lauderdale-By-The-Sea RFP No. 13-09-01
Part II –General Information

so. Therefore, each Proposer should endeavor to submit its best proposal initially.

N. REPRESENTATIONS AND WARRANTIES

In submitting a proposal, Proposer warrants and represents that:

1. Proposer has examined and carefully studied all data provided, and any applicable Addenda; receipt of which is hereby acknowledged.
2. Proposer has visited the relevant site, if any, and is familiar with and satisfied as to the general, local and “site” conditions that may affect cost, progress, and performance of goods and/or services in their proposal.
3. Proposer is familiar with and is satisfied as to all federal, state and local laws and regulations that may affect cost, progress and performance of the goods and/or services in their proposal.
4. If applicable, Proposer has obtained and carefully studied (or assumes responsibility for having done so) all documents available related to the subject of the RFP and performed any examinations, investigations, explorations, tests, studies and data concerning conditions that may affect cost, progress, or performance of the goods and/or services that relate to any aspect of the means, methods, techniques, sequences, and procedures to be employed by Proposer, including safety precautions and programs incident thereto.
5. Proposer has given Town written notice of all conflicts, errors, ambiguities, or discrepancies that Proposer has discovered in this RFP and any addenda thereto, and the written resolution thereof by the Town is acceptable to Proposer.
6. The RFP is generally sufficient in detail and clarity to indicate and convey understanding of all terms and conditions for the performance of the proposal that is submitted.
7. No person has been employed or retained to solicit or secure award of the contract upon an agreement or understanding for a commission, percentage, brokerage or contingent fee, and no employee or officer of the Town has any interest, financially or otherwise, in the RFP or contract.

O. Town Contract

The selected Proposer is expected to execute the Town’s standard professional services contract (available on request), in the form approved by the Town Attorney. The contract will contain the following clauses required by Town Code, and all vendors are expected to comply with these requirements:

A1A Parking Lot Sign
Lauderdale-By-The-Sea RFP No. 13-09-01
Part II –General Information

No officer or employee of the Town of Lauderdale-By-The-Sea, Florida, during his or her term of employment or for one year thereafter, shall have any interest, direct or indirect, in this contract or the proceeds thereof.

No vendor shall give, solicit for, deliver, or provide a campaign contribution directly or indirectly to a candidate or to the campaign committee of a candidate for the offices of Mayor or Commissioner.

End of Part II

A1A Parking Lot Sign
Lauderdale-By-The-Sea RFP No. 13-09-01, RFP Forms

RFP FORM A

Proposer: _____

QUALIFICATIONS STATEMENT

Note: Forms A, B & C are available in WORD format from the Town Clerk upon request.

***THIS FORM MUST BE SUBMITTED WITH PROPOSAL TO BE
DEEMED RESPONSIVE.***

1. State the full and correct name of the partnership, corporation or trade name under which you do business and the address of the place of business. (If a corporation, state the name of the president and secretary. If a partnership, state the names of all partners. If a trade name, state the names of the individuals who do business under the trade name.)
 - 1.1. The correct and full legal name of the Proposer is:
 - 1.2. The business is a (Sole Proprietorship) (Partnership) (Corporation).
 - 1.3. The names of the corporate officers, or partners, or individuals doing business under a trade name, are as follows:
2. Please describe your company in detail.
3. The address of the principal place of business is:
4. Company telephone number, fax number and e-mail addresses:
5. Number of employees:
6. Name of employees to be assigned to this Project:
7. Company identification numbers for the Internal Revenue Service:
8. Provide Broward County occupational license number, if applicable, and expiration date:
9. How many years has your organization been in business? Does your organization have a specialty?
10. List the last three project of this nature that the firm has completed? Please provide project description, reference and cost of work completed.
11. Have you ever failed to complete any work awarded to you? If so, where and why?

A1A Parking Lot Sign

Lauderdale-By-The-Sea RFP No. 13-09-01, RFP Forms

12. Provide the following information concerning all contracts **in progress** as of the date of submission of this Proposal for your company, division or unit as appropriate.

Name of Project	Contract with:	Contract Amount	Estimated Completion Date	% of Completion to Date

(Continue list as necessary)

13. Provide the following information for any subconsultants you will engage if awarded the contract.

Subcontractor Name	Address	Work to be Performed

The foregoing list of subconsultants may not be amended after award of the contract without the prior written approval of the Town Manager, whose approval shall not be unreasonably withheld.

A1A Parking Lot Sign
Lauderdale-By-The-Sea RFP No. 13-09-01, RFP Forms

RFP Form B

Proposer: _____

REFERENCE FORM

Forms A, B & C are available in WORD format from the Town Clerk upon request.

***THIS FORM MUST BE SUBMITTED WITH PROPOSAL TO BE
DEEMED RESPONSIVE.***

Give names, addresses and telephone numbers of four individuals, corporations, agencies, or institutions for which you have performed work similar to what is proposed in this RFP:

1. Name of Contact _____
Title of Contact _____
Telephone Number: _____ Fax Number _____

2. Name of Contact _____
Title of Contact _____
Telephone Number: _____ Fax Number _____

3. Name of Contact _____
Title of Contact _____
Telephone Number: _____ Fax Number _____

4. Name of Contact _____
Title of Contact _____
Telephone Number: _____ Fax Number _____

A1A Parking Lot Sign
Lauderdale-By-The-Sea RFP No. 13-09-01, RFP Forms

RFP Form C

Proposer: _____

PRICE PROPOSAL FORM

Note: Forms A, B & C are available in WORD format from the Town Clerk upon request.

***THIS FORM MUST BE SUBMITTED WITH PROPOSAL TO BE
DEEMED RESPONSIVE.***

Name of Proposer: _____

Name of authorized representative of Proposer: _____

Project Cost

Deliverables	Lump Sum
1. Scope of Work: A1A Sign	\$

Instructions: Show the project cost for each deliverable your firm will provide per the requested scope of work. Include the fees associated with each proposed deliverable.

Fees should be detailed to the extent possible per deliverable, with estimated out-of-pocket expenses separate from the proposed fees for professional services.

The Total Project Cost SHALL include all fees and reimbursements for out of pocket costs. The Town will not reimburse for any costs not actually incurred and paid for by the Proposer and included in its proposal. Reasonable proof thereof will be required.

Please ensure your DELIVERABLES include the cost of: Any meetings necessary with Town staff or consultants to address construction issues.

Payments will be made on receipt of invoice and all documentation and acceptance of the Project by the Town.

By: _____

Date: _____

Name: _____

Title: _____

A1A Parking Lot Sign

Lauderdale-By-The-Sea RFP No. 13-09-01, RFP Forms

RFP FORM D

Proposer: _____

THIS FORM MUST BE SIGNED AND SUBMITTED WITH PROPOSAL TO BE DEEMED RESPONSIVE. The undersigned guarantees the truth and accuracy of all statements and the answers contained herein.

PROPOSER'S CERTIFICATION

I have carefully examined the Request for Proposal referenced above ("RFP") and any other documents accompanying or made a part of this RFP.

I hereby propose to furnish the goods or services specified in the RFP. I agree that my proposal will remain firm for a period of 120 days in order to allow the Town adequate time to evaluate the proposals.

I certify that all information contained in this proposal, which includes the TOWN required RFP forms A, B, C and D, is truthful to the best of my knowledge and belief. I further certify that I am duly authorized to submit this proposal on behalf of the firm as its act and deed and that the firm is ready, willing and able to perform if awarded the contract.

The firm and/or Proposer hereby authorizes the Town of Lauderdale-by-the-Sea, its staff or consultants, to contact any of the references provided in the proposal and specifically authorizes such references to release, either orally or in writing, any appropriate data with respect to the firm offering this proposal.

I further certify, under oath, that this proposal is made without prior understanding, agreement, connection, discussion, or collusion with any other person, firm or corporation submitting a proposal for the same product or service; no officer, employee or agent of the Town or any other proposer is interested in said proposal; and that the undersigned executed this Proposer's Certification with full knowledge and understanding of the matters therein contained and was duly authorized to do so.

If this proposal is selected, I understand that I will be expected to execute the Town's standard professional services contract, in the form approved by the Town Attorney.

A person or affiliate who has been placed on the convicted vendor list following a conviction for public entity crimes may not submit a bid on a contract to provide any goods or services to a public entity, may not submit a bid on a contract with a public entity for the construction or repair of a public building or public work, may not submit bids on leases of real property to a public entity, may not be awarded or perform work as a contractor, supplier, sub-contractor, or consultant under a contract with a public entity, and may not transact business with any public entity in excess of the threshold amount provided in Sec. 287.017 Florida Statutes, for CATEGORY TWO for a period of 36 months from the date of being placed on the convicted vendor list. I further certify, under oath, that neither the entity submitting this sworn statement,

A1A Parking Lot Sign

Lauderdale-By-The-Sea RFP No. 13-09-01, RFP Forms

not to my knowledge, any of its officers, directors, executives, partners, shareholder, employees, members or agents active in the management of the entity has been convicted of a public entity crime subsequent to July 1, 1989.

Name of Business

By:

Signature

Print Name and Title


Mailing Address

Appendix A consists of the following three (3) pages:

Location Map	Page A-2
A1A Sign with dimensions	Page A-3
Concept Drawing	Page A-4

Appendix B is the April 25, 2013 Plans from Architectural Alliance consisting of 7 pages B-2 thru B-8.

PROPOSED OVERALL PLAN

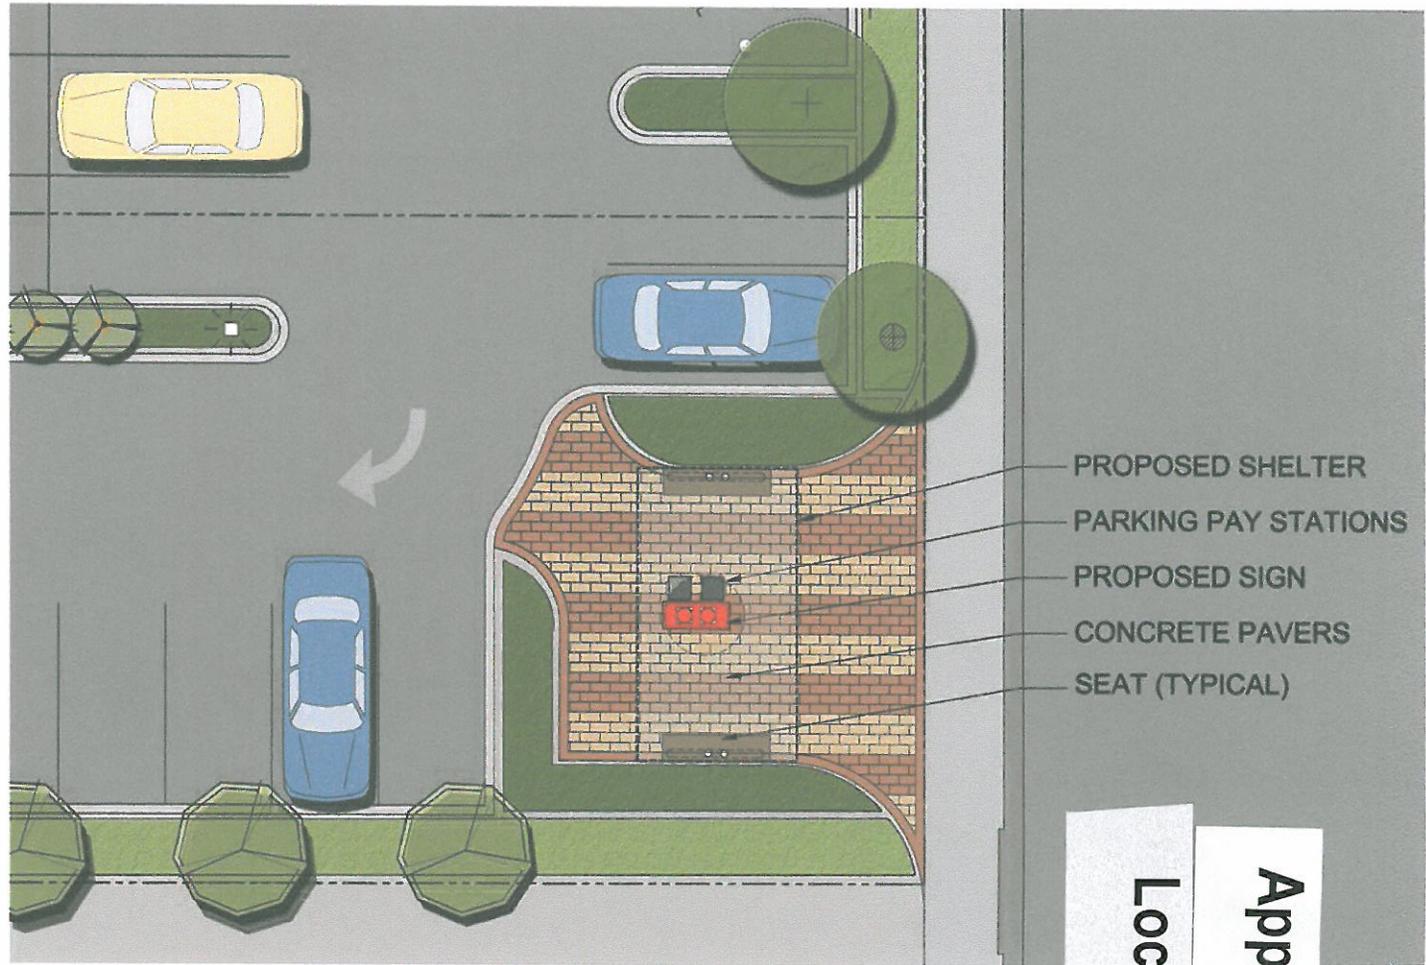

2

Location Map


Appendix A




NORTH

Appendix A

A1A Sign with dimensions

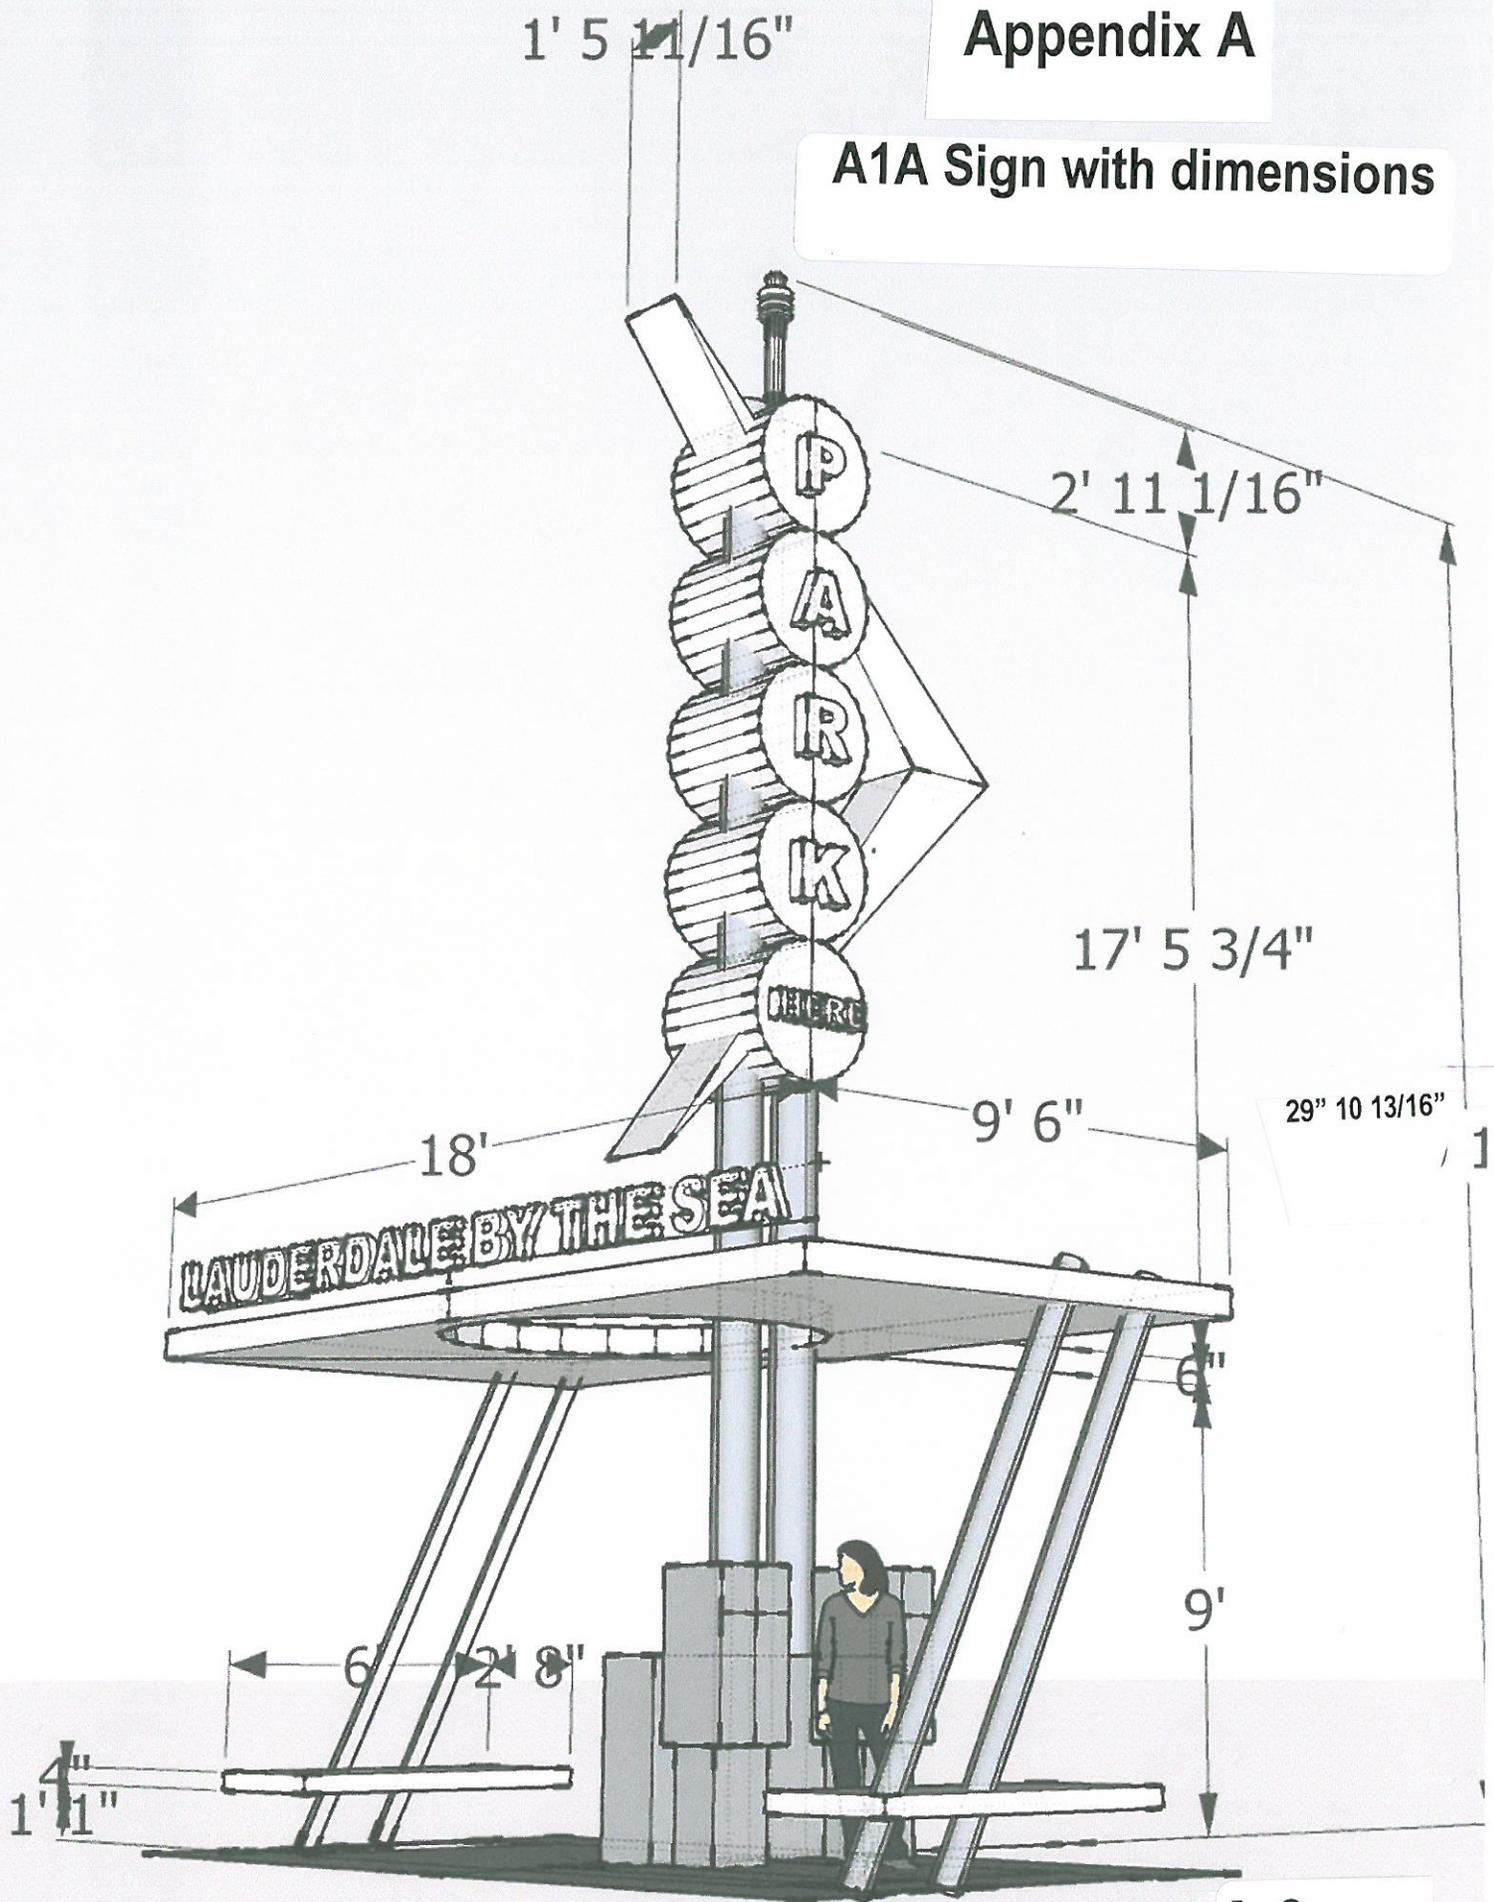


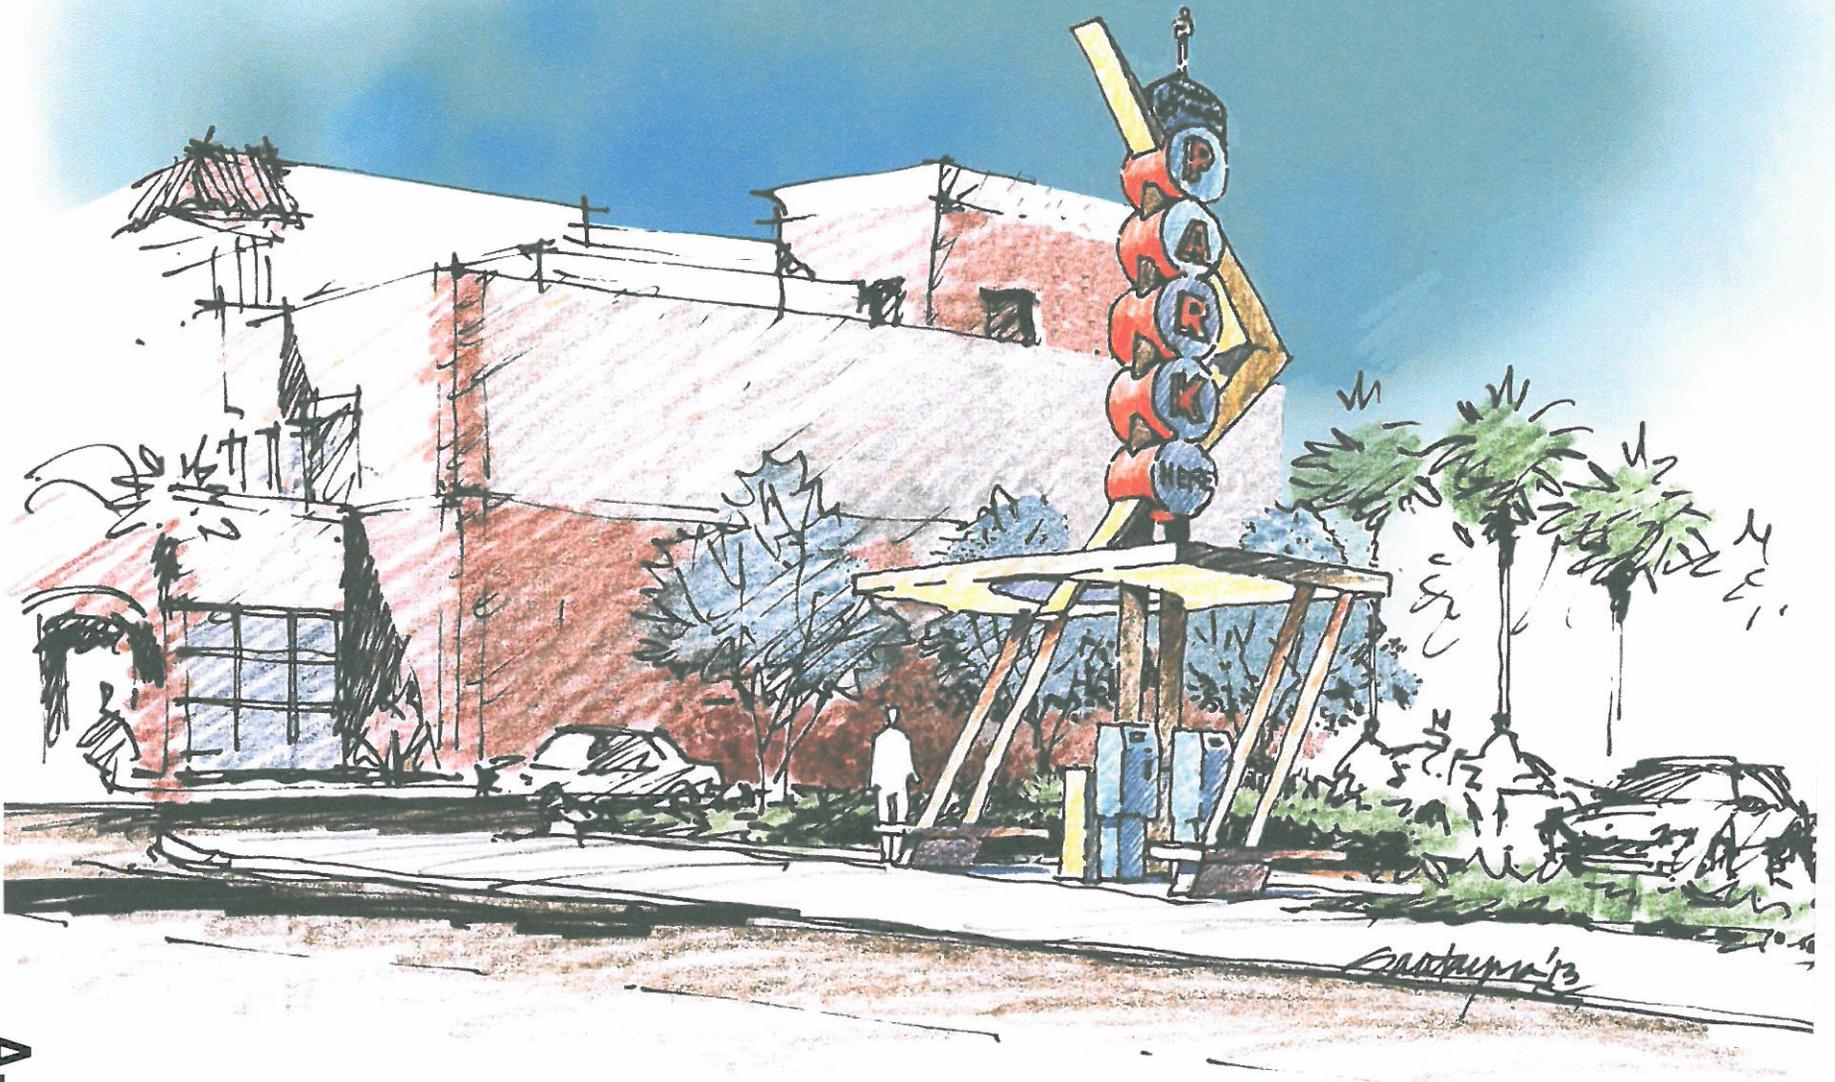


A-4

Scheme B


Appendix A

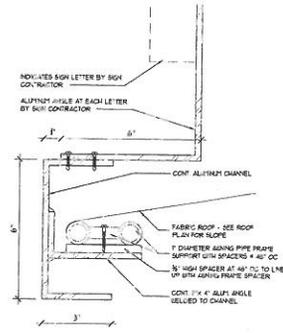


ROOF EDGE DETAIL
SCALE: 6" = 1'-0"

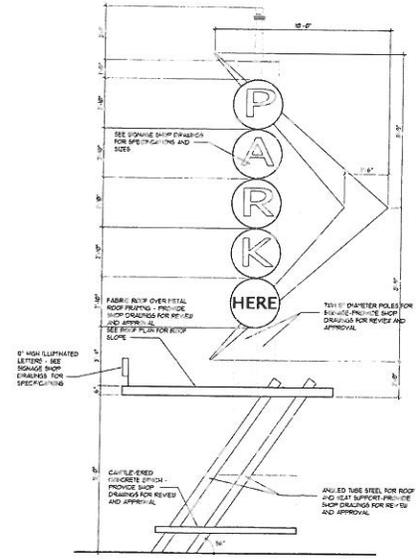


NORTH ELEVATION
SCALE: 3/8" = 1'-0"

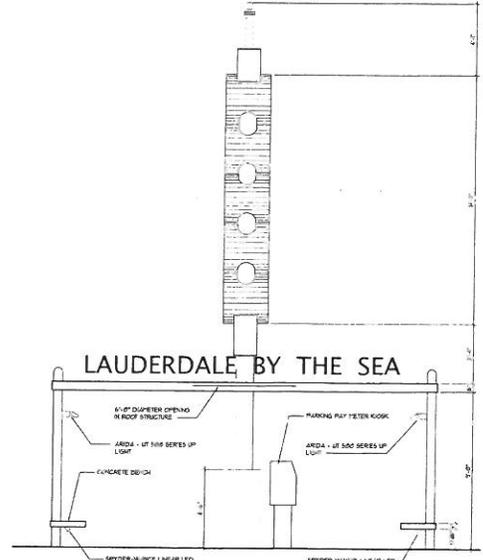

EAST ELEVATION
SCALE: 3/8" = 1'-0"

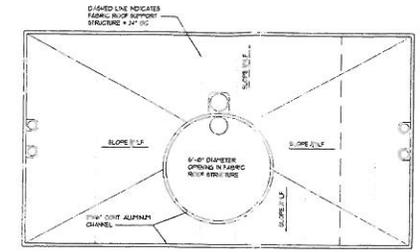

ROOF PLAN
SCALE: 3/8" = 1'-0"

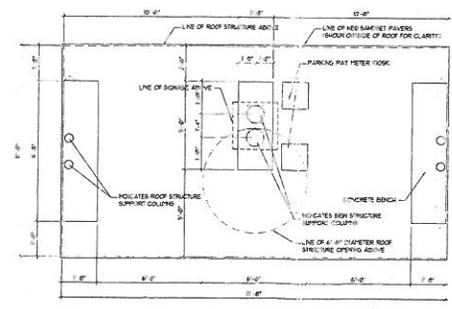

CONSTRUCTION PLAN
SCALE: 3/8" = 1'-0"

REGISTERED ARCHITECT
LANDSCAPE ARCHITECTURE
LAND PLANNING
INTERIOR DESIGN
ENVIRONMENTAL PROCESSING
ARCHITECTURAL ALLIANCE
111 W. PALM BLVD., SUITE 100, PALM BEACH, FL 33480
TEL: 561.832.1111 FAX: 561.832.1112

DATE FOR SUBMITTAL: 04/25/13

PROJECT: LAUDERDALE BY THE SEA

PROJECT NO.: 1224

A NEW SIGN AND COVERED PARKING KIOSKS FOR:
LAUDERDALE BY THE SEA
COMMERCIAL BLDG.
LAUDERDALE BY THE SEA, FLORIDA






PROJECT NAME:

PROJECT LOCATION:
LAUDERDALE BY THE SEA AND ELEVATIONS

RELEASE DATE:
04-25-13

PROJECT NUMBER:
1224

DRAWING NUMBER:
A-1

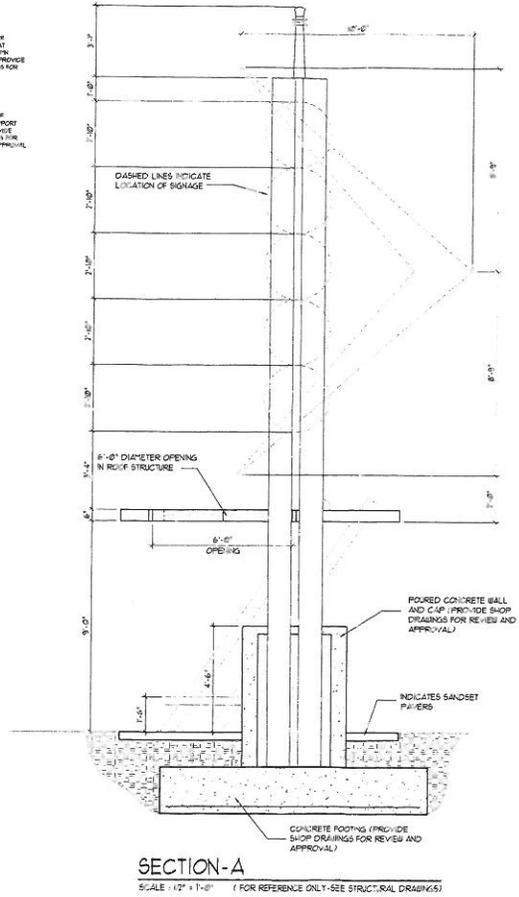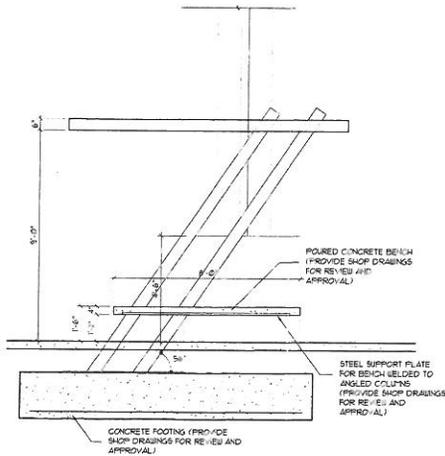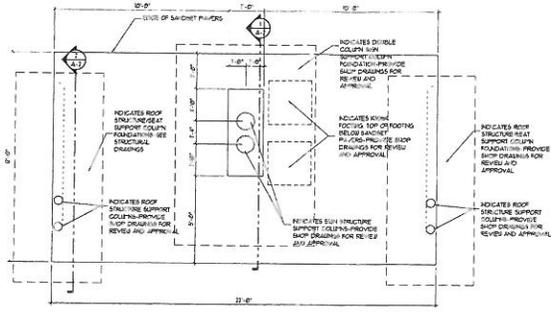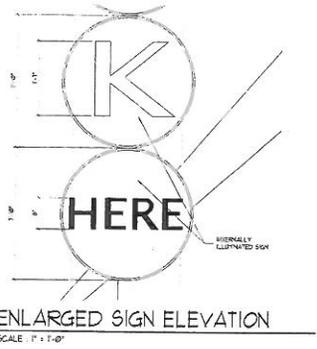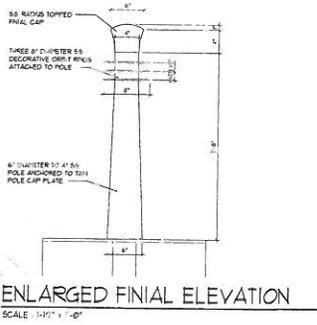

ARCHITECTS
 LANDSCAPE ARCHITECTURE
 LAND PLANNING
 GOVERNMENTAL PRESENTATION
 ARCHITECTURAL ALLIANCE
 1101 S. PALM BLVD., SUITE 100, WEST PALM BEACH, FL 33411

HERE WILL INTERFERE WITH THE
 PROJECT



A NEW SIGN AND COVERED PARKING KIOSKS FOR:
LAUDERDALE BY THE SEA
 COMMERCIAL BLDG.
 LAUDERDALE BY THE SEA, FLORIDA

Printed name
 Sheet description
SECTIONS
 sheets on
 14-25-13
 sheet number
1224
 drawing number
A-2

**OUTDOOR
ARCHITECTURAL
LUMINAIRE**

ARIDA WT500 SERIES

COMPACT FLUORESCENT, CMH
QUARTZ HALOGEN

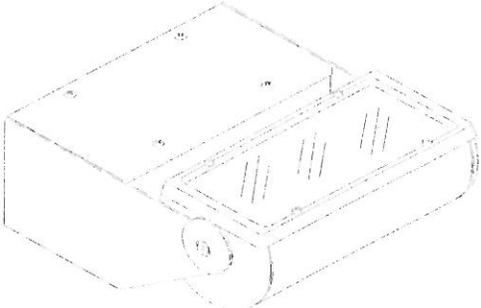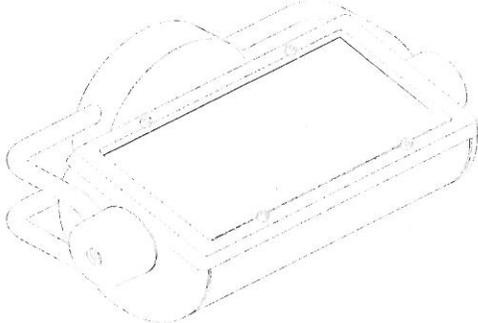

Prefix	Mounting	Voltage	Finish	Options
QUARTZ HALOGEN	WBR Remote ballast, wall bracket	1. 120V	TW Textured White	QH, CMH, FL OPTIONS
WT500 (1) Q250 max. (T4 mini can)	IBB Integral ballast, wall bracket	2. 277V	TBL Textured Black	VS Solid cutoff visor
WT510 (1) Q350 max. (T3, RSC) (120V only)	EXA Remote ballast, extended arm		TBR Textured Bronze	BF Internal baffle
CMH	EXB Integral ballast, extended arm		TN Textured Natural	CVG Colored tempered glass filter in visor frame*
WT517 (1) 39W CMH (T6, G12) M130	ST Integral ballast, stanchion mount		TS Textured Sandstone	CVD Colored dichroic glass filter in visor frame*
WT522 (1) 70W CMH (T6, G12) M139	RG In-ground mounting box - Install cover 2" above grade		TLB Textured Light Bronze	LV External load visor
WT527 (1) 150W CMH (T6, G12) M142	SBC Integral ballast, recessed concrete construction		SF Specify Finish (Contact Factory)	CMH OPTIONS ONLY
Compact Fluorescent	SRC Remote ballast, recessed concrete construction		CC Custom Color (Contact Factory)	QL Quartz Restrike (100W Max.)
WT572 (2) F26W DTT (PLT, GX24q-4)	SBS Integral ballast, stud/joist construction			QEM Emergency Quartz Lamp Socket (100W Max.)
(fluorescent ballasts are integral to the lamp housing)	SRS Remote ballast, stud/joist construction			LB Wet Location Remote Ballast
				*Contact Factory For Color Selection

<p>Specifications</p> <p>Housing: Sealed, high grade, extruded aluminum with die-cast aluminum end plates, secured by flush, stainless steel socket cap screws allowing for ease of adjustment. Ballast is on a unitized tray for easy installation and maintenance.</p> <p>Lens: Single piece cast aluminum frame held in place by four retained stainless steel socket head screws. Lens is tempered, micro-prismatic glass. Lens is sealed to the housing with a single piece molded rubber gasket.</p> <p>Reflector: Die-formed, 95% reflective, peened, specular, anodized aluminum that provides clean, even distribution with no streaks or striations.</p>	<p>Finish: All surfaces are pretreated in a phosphate wash, then finished to 3mil. thickness with TGIC powder coat containing ultraviolet inhibitors.</p> <p>Electrical: Integral CMH ballasts are electronic with a class 'A' sound rating are used in all integrally ballasted fixtures. Damp location electronic CMH ballasts are optional and installed in a NEMA 1 enclosure. Wet location remote ballasts are optional and installed in a NEMA 3R enclosure. Remote distance is limited, contact factory.</p> <p>Labels: Luminaires are UL/CUL approved for wet locations in all mounting positions.</p> <p>Insight Lighting reserves the right to change specifications without notice due to product improvements.</p>
--	--

Ordering Example:

Prefix	Mounting	Voltage	Finish	Options & Accessories

TYPE: _____

JOB NAME: _____

APPROVAL: _____



INSIGHT

Rio Rancho, NM 87144
Tel: 505-345-0888
www.insightlighting.com


INSIGHT

**OUTDOOR
ARCHITECTURAL
LUMINAIRE**


ARIDA WT500 SERIES

COMPACT FLUORESCENT, CMH
QUARTZ HALOGEN


WBR - REMOTE BALLAST WALL MOUNT (mounts to standard j-box, by others)

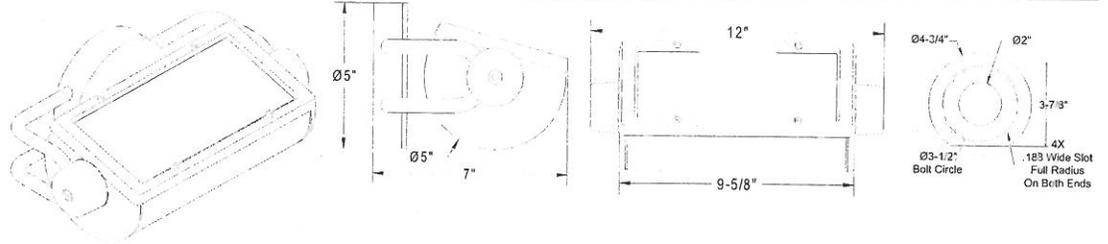


IBB - INTEGRAL BALLAST WALL MOUNT (mounts to wall over standard j-box, by others)

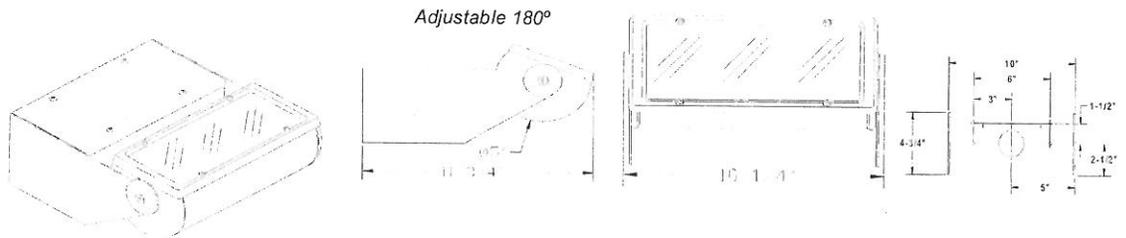

EXA - REMOTE BALLAST EXTENDED ARM MOUNT (mounts to wall over standard j-box, by others)

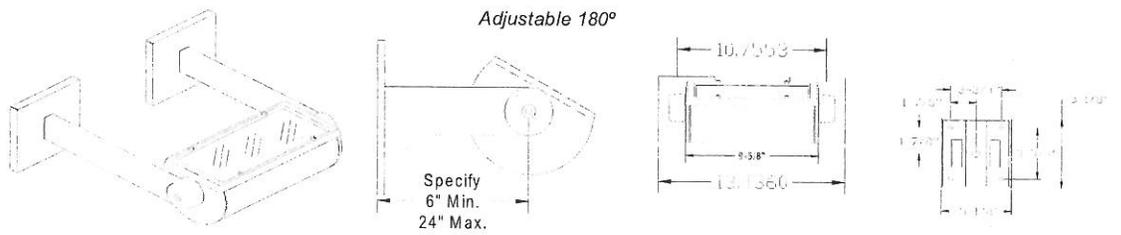

EXB - INTEGRAL BALLAST EXTENDED ARM MOUNT (mounts to wall over standard j-box, by others)

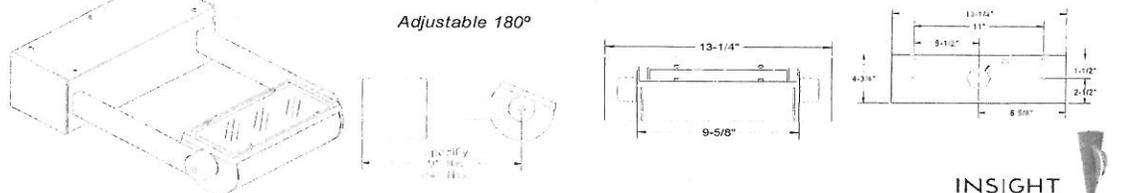


INSIGHT
Rio Rancho, NM 87144
Tel: 505-345-0888
www.insightlighting.com

**OUTDOOR
ARCHITECTURAL
LUMINAIRE**


ARIDA WT500 SERIES

COMPACT FLUORESCENT, CMH
QUARTZ HALOGEN


ST - INTEGRAL BALLAST STANCHION MOUNT (base plate is anchor bolt and direct burial compatible)

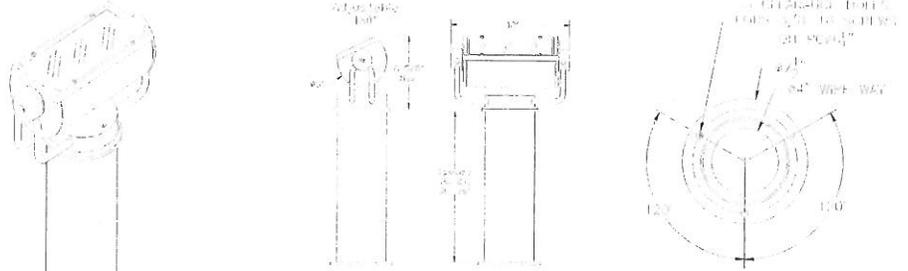


RG - INTEGRAL BALLAST GROUND MOUNT (cover minimum 2" above grade)

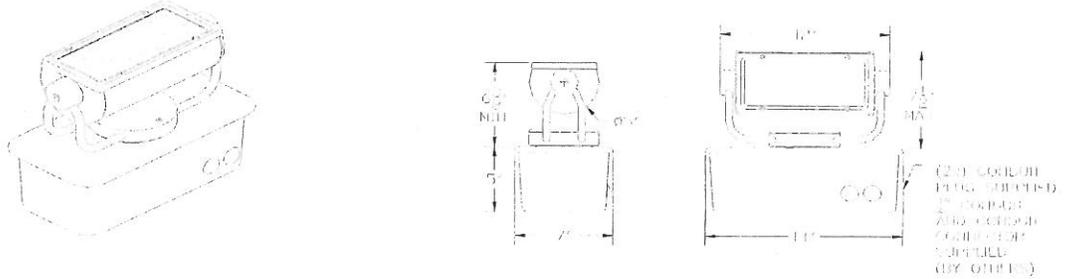

SBC/SBS - INTEGRAL BALLAST SEMI-RECESSED (SBS-thermal protector included, suitable for non-IC applications)

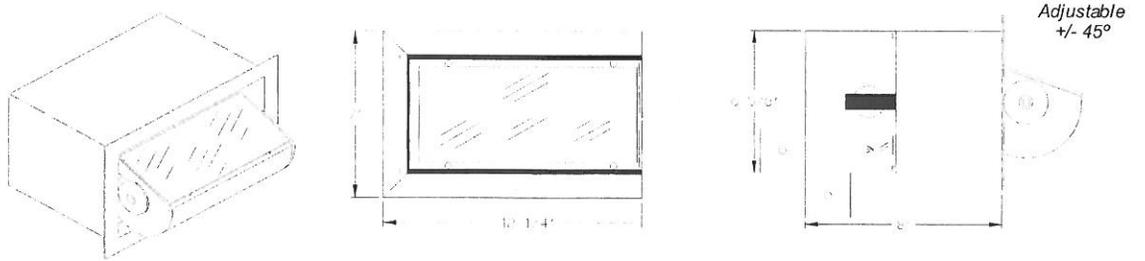

SRC/SRS - REMOTE BALLAST SEMI-RECESSED (SRS-thermal protector included, suitable for non-IC applications)

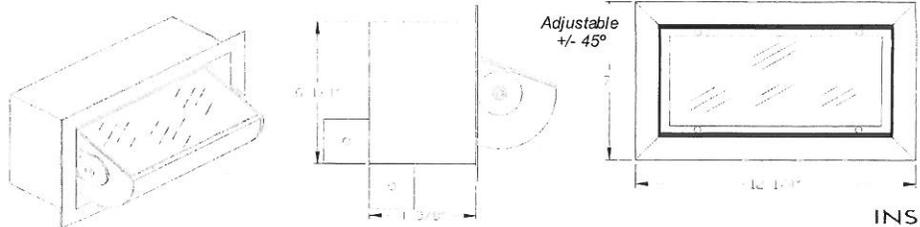

SPYDER®

NUANCE


LINEAR LED

LED | Wet/IP66 | 1' - 4' cULus



Type: _____

Project: _____

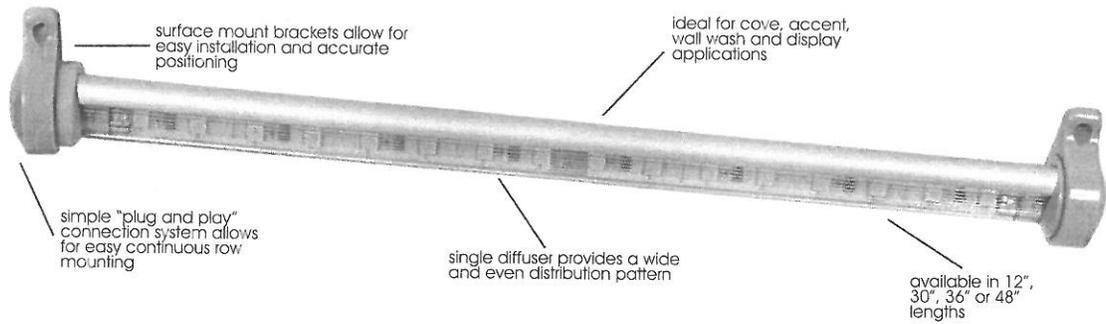

CONFIGURATIONS

MODEL	LENGTH	LED	LENS	INPUT	OPTION
SNLED (indoor)	12 (12')	WT41 (4100K)	NOL (no optical lens)	24VDC	SNAF-MAG (indoor magnetic mounting feet)
SNLED-IP66 (wet location)	30 (30')				
	36 (36')				
	48 (48')				

Note: contact factory for custom requests. NOTE: 2900K & 3500K are available as special order

HOUSING: SPYDER® NUANCE is constructed with an aluminum housing and a single polycarbonate diffuser.

DIFFUSER: The SPYDER® NUANCE has no optical lens, the extruded diffuser that effectively provides a wide and even distribution pattern. In addition, the diffuser protects the electronics from dust and moisture.

LED LIGHT ENGINE: SPYDER® NUANCE is offered with high performance, high efficiency white LEDs. Offered in 4100K as standard, this engine provides 57lm/W.

POWER SUPPLY: SPYDER® NUANCE is available with several power supply options. Universal input (120-277V) and rated at 20W, 30W, 36W, 75W and 150W. Please see the components page at the end of this section for additional information.


SANITATION LISTING: Suitable for installation in food preparation areas, conforms to ANSI/NSF Std No.2

MOUNTING: SPYDER® NUANCE is offered in adjustable mount configuration. The two (2) screw mounting system allows for easy installation and

features 90 degree rotation that can be locked into position. The female jumper barrel connections are available in 10", 30" and 72" lengths. Please see the components page at the end of this section for additional information.

WATTAGE: 3.76W per linear foot

WARRANTY: please visit our website for the most up to date and full warranty details.

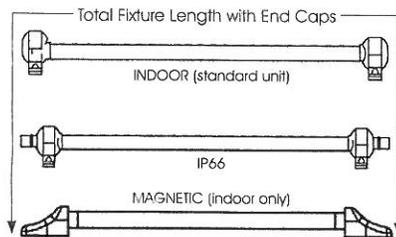

LENGTH	INDOOR	IP66	MAGNETIC
	endcap: 1.23" ea	endcap: .82" ea	endcap: 1.92" ea
Length with endcaps:			
12"	14.25" 361.95mm	15.75" 400.05mm	16.75" 425.45mm
30'	32.25" 819.15mm	33.75" 857.25mm	34.75" 882.65mm
36"	38.25" 971.55mm	39.75" 1,009.65mm	40.75" 1,035.05mm
48"	50.25" 1,276.35mm	49.75" 1,263.65mm	52.75" 1,339.85mm

SPYDER® NUANCE


Beghelli
LUCE 120 www.beghelliluce.com
053012

Beghelli reserves the right to change, without notice, specifications or materials that in our opinion will not alter the function or performance of the product. Technical specifications that appear on www.beghelliluce.com supersede all other versions existing in print or electronic form.

COMPONENTS

accessories

ITEM	DESCRIPTION
10JF	10" jumper cable w/ female barrel connectors
30JF	30" jumper cable w/ female barrel connectors
72JF	72" jumper cable w/ female barrel connectors
FF	Female to Female connector
MM	Male to Male switch connector
12FP	12" / 24V female connector to pigtail cord
24FP	24" / 24V female connector to pigtail cord
72FP	72" / 24V female connector to pigtail cord

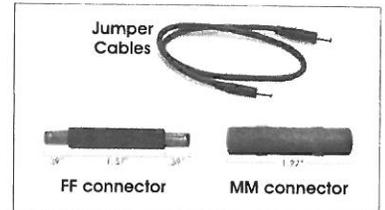

power supplies

ITEM	DESCRIPTION
BPS20	24V, 20W, 120/277VAC (max run 48")
BPS30CP	24V, 30W, 120VAC, w/ plug (for samples)
BPS36	24V, 36W, 120/277VAC (max run 96")
BPS75	24V, 75W, 120/277VAC (max run 216")
BPS150	24V, 150W, 120/277VAC (max run 384")

SPYDER[®] NUANCE END CAP DETAILS

